



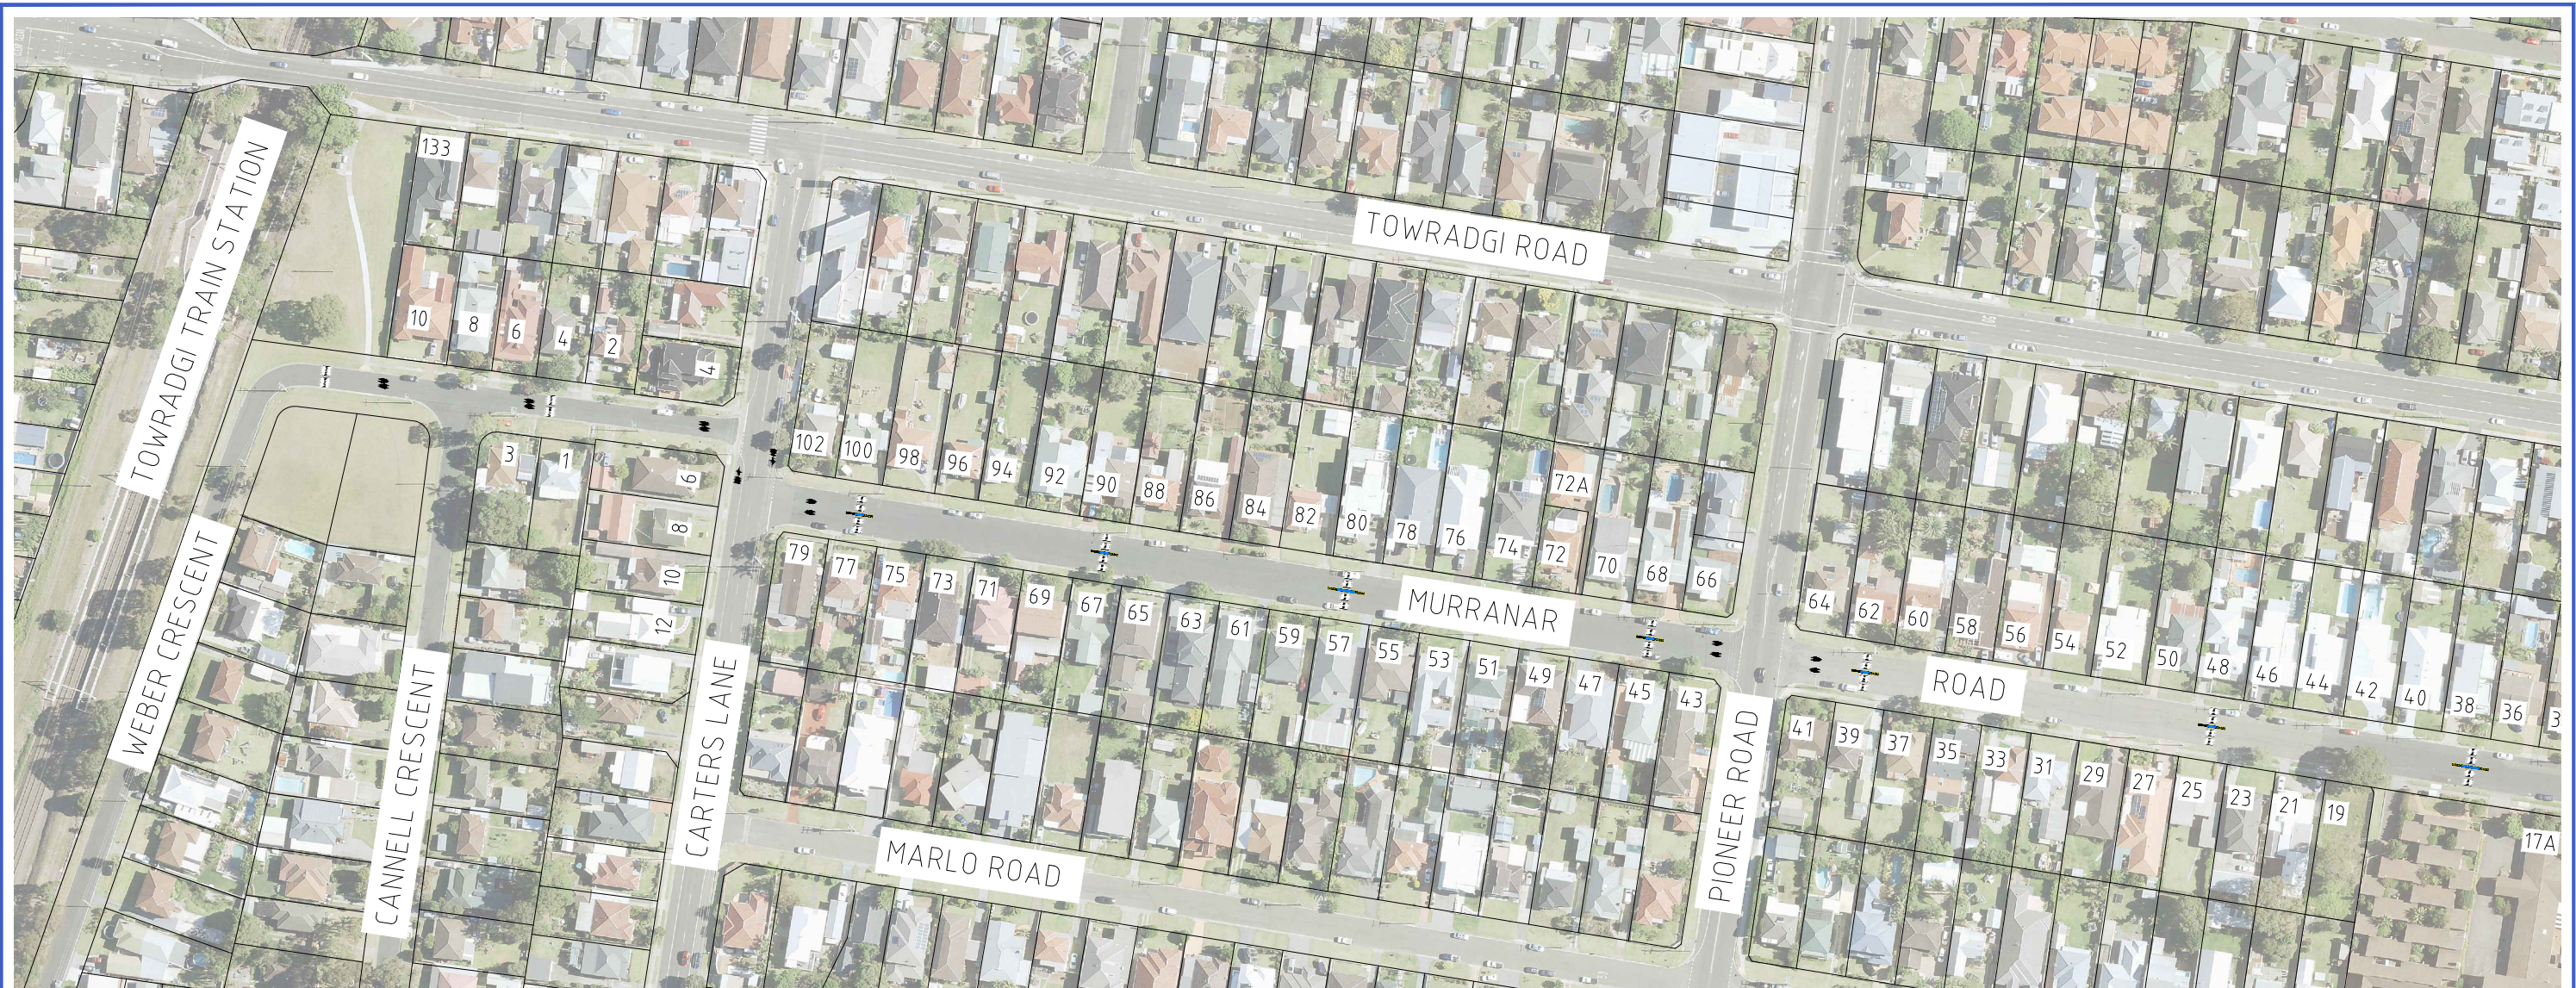

LAYOUT

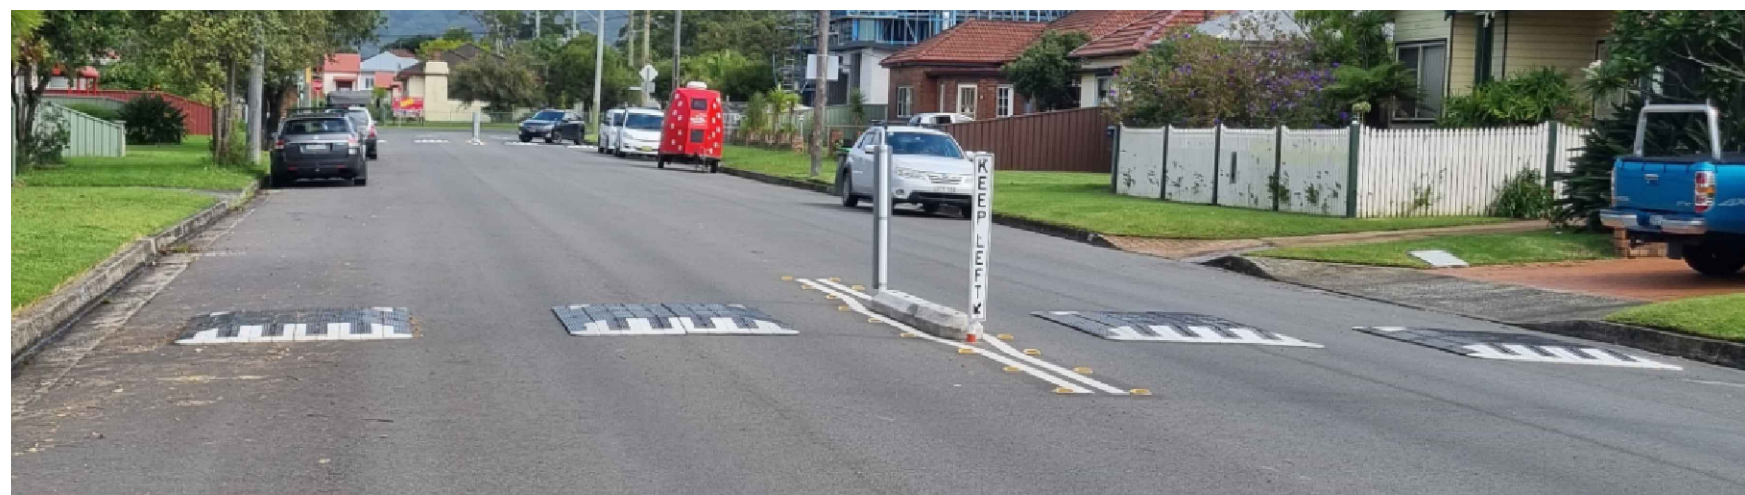


TYPICAL ARRANGEMENT

LEGEND	
	NEW SPEED CUSHION
	NEW KERB RAMP
	NEW LINEMARKING
	NEW TRAFFIC SEPARATORS



LAYOUT

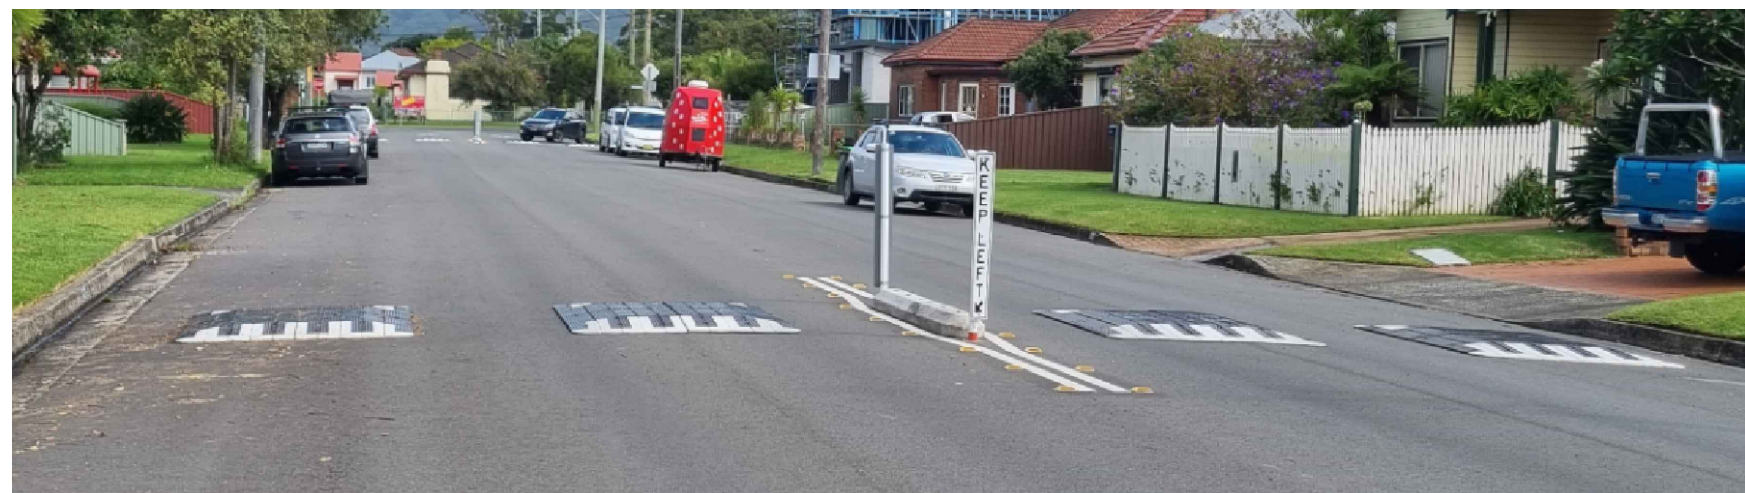

TYPICAL ARRANGEMENT

LEGEND	
	NEW SPEED CUSHION
	NEW KERB RAMP
	NEW LINEMARKING
	NEW TRAFFIC SEPARATORS